


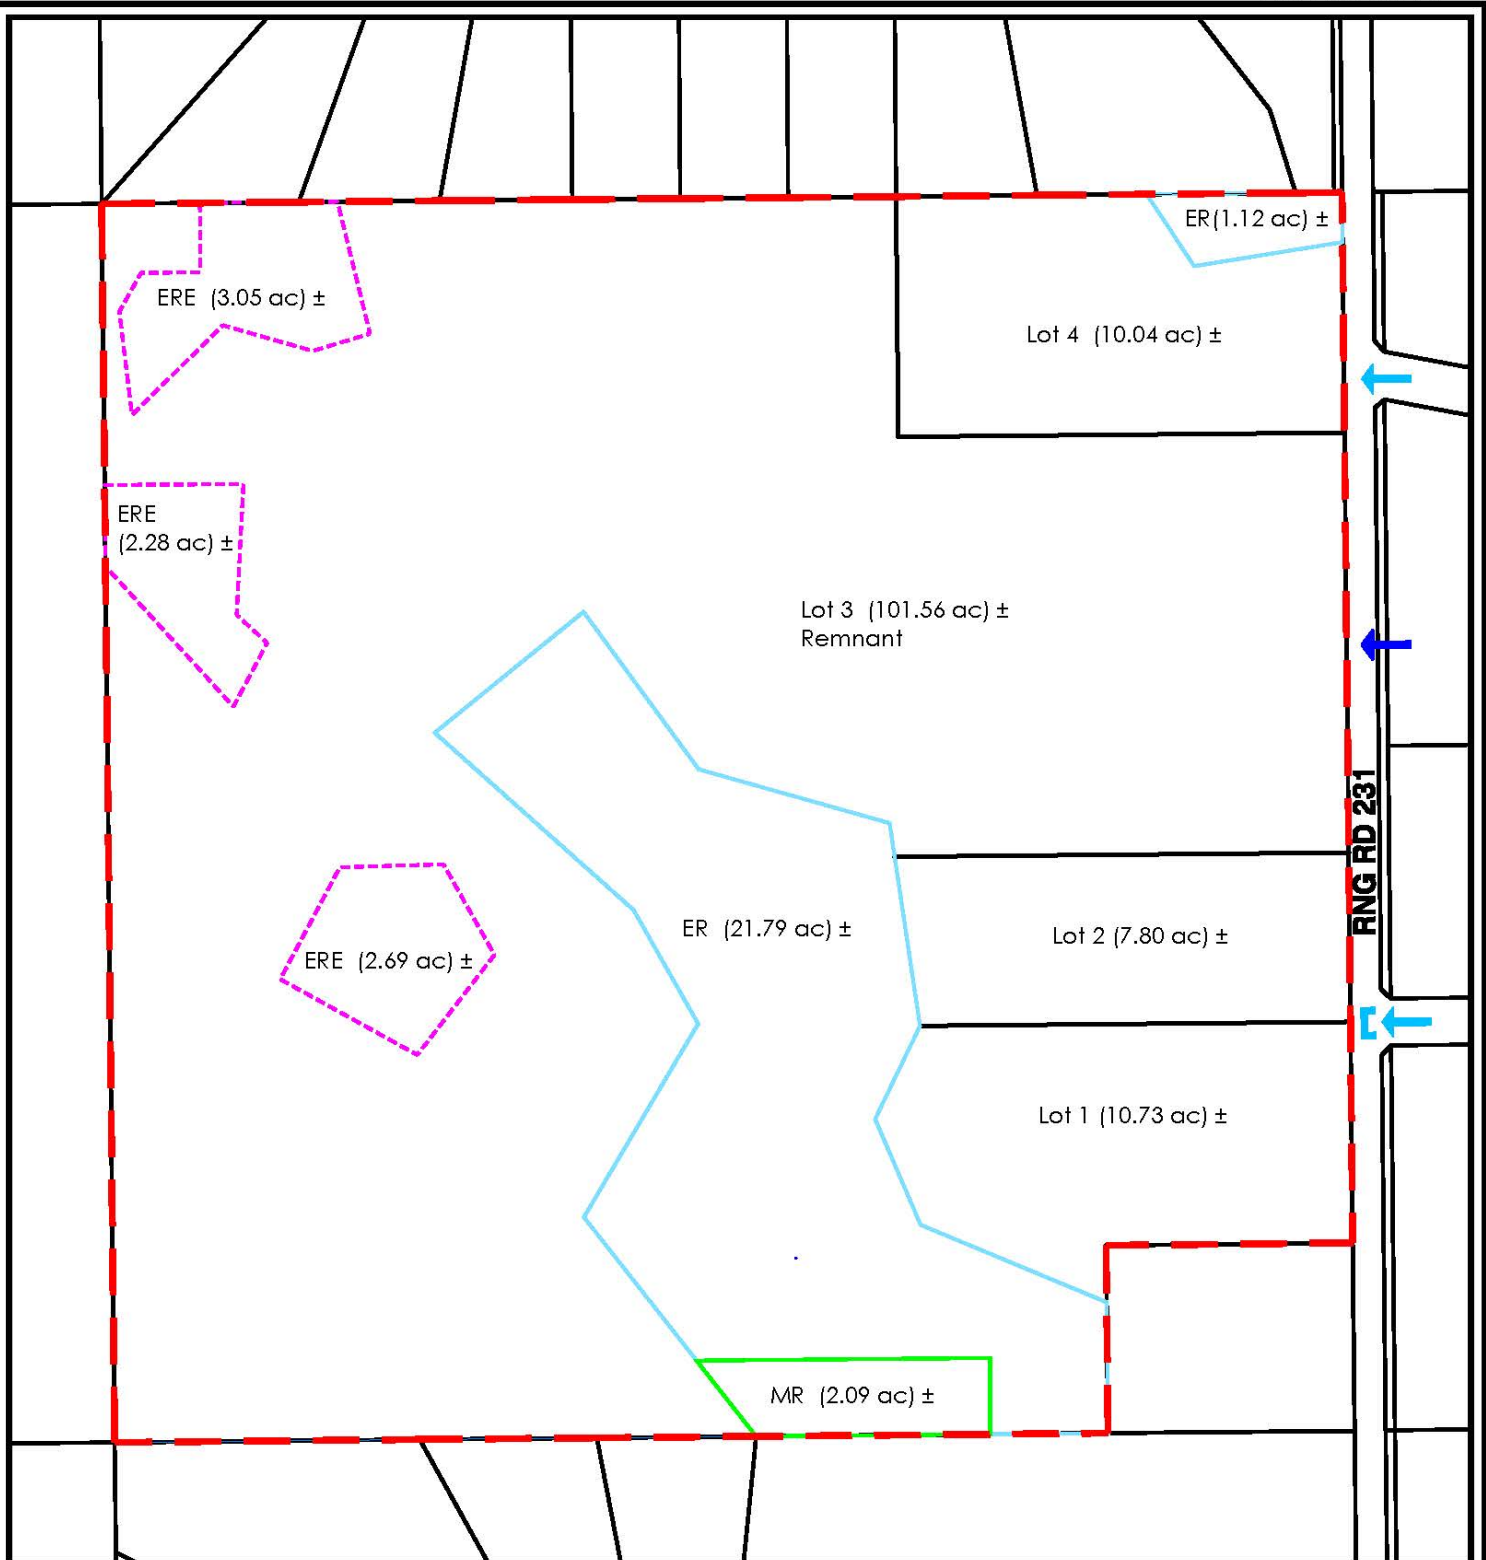

CONCEPTUAL SCHEME - FIGURE 5 SE 23-51-23-W4

- - - Conceptual Scheme = Approx 155.15 ac ±
- Proposed Environmental Reserve = Approx 22.91 ac ±
- - - Environmental Reserve Easement = Approx 8.02 ac ±
- Proposed Municipal Reserve = Approx 2.09 ac ±
- Proposed Access
- Proposed Joint Access
- Existing Access

PLANNING & DEVELOPMENT SERVICES

 STRATHCONA COUNTY



Drawn by: J. Cavers

File No.: 4090-2017CS001

Date Drawn: Jan 04, 2017

N:\PDS Admin\4000 - 4499 Land Use Services\

Revision Date:

4090 Land Use-Conceptual Scheme\

Scale: Not to scale

2017\2017CS001 - Hurst\MAPS