


TOWNSHIP ROAD 512

NW 7-51-22-W4

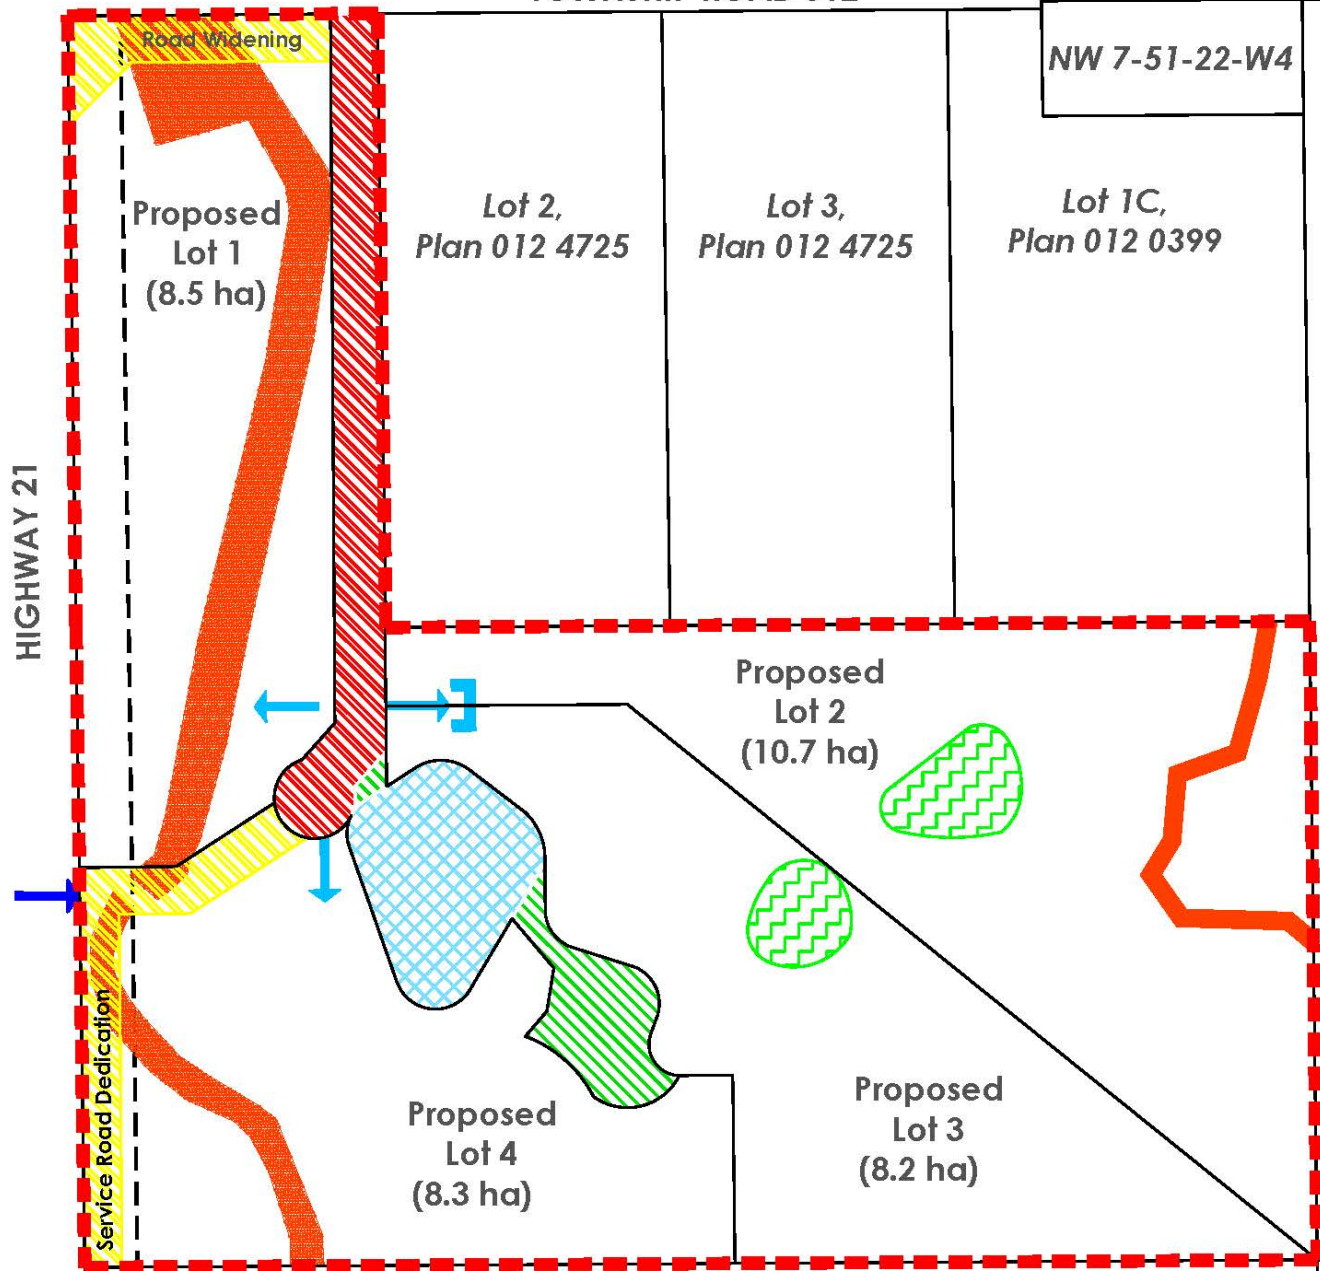

DEVELOPMENT CONCEPT - FIGURE 5

NW 07-51-22-W4

Conceptual Scheme
Approx. 39.5 ha (97.6 ac) ±

Proposed Environmental Reserve
Approx. 1.31 ha (3.24 ac) ±

Proposed Municipal Reserve
Approx. 0.7 ha (1.75 ac) ±

Proposed Conservation Easement
Approx. 0.8 ha (1.98 ac) ±

Drainage Easement

Constructed Road

Road Dedication

ATCO Gas Right of Way

ATCO Pipeline Right of Way

Joint Access

Proposed Access

Existing Access

PLANNING & DEVELOPMENT SERVICES

STRATHCONA
COUNTY



Drawn by: S. McCann

File No.: 4090-2016CS001

Date Drawn: June 2, 2016

Dwg No.:
N:\PDS Admin\4000 - 4499 Land Use Services\
4090 Land Use Bylaw - Conceptual Plans\
2016\2016CS001\MAPS

Revision Date:

Scale: Not to scale