


Proposed onsite utilities

Enclosure 2

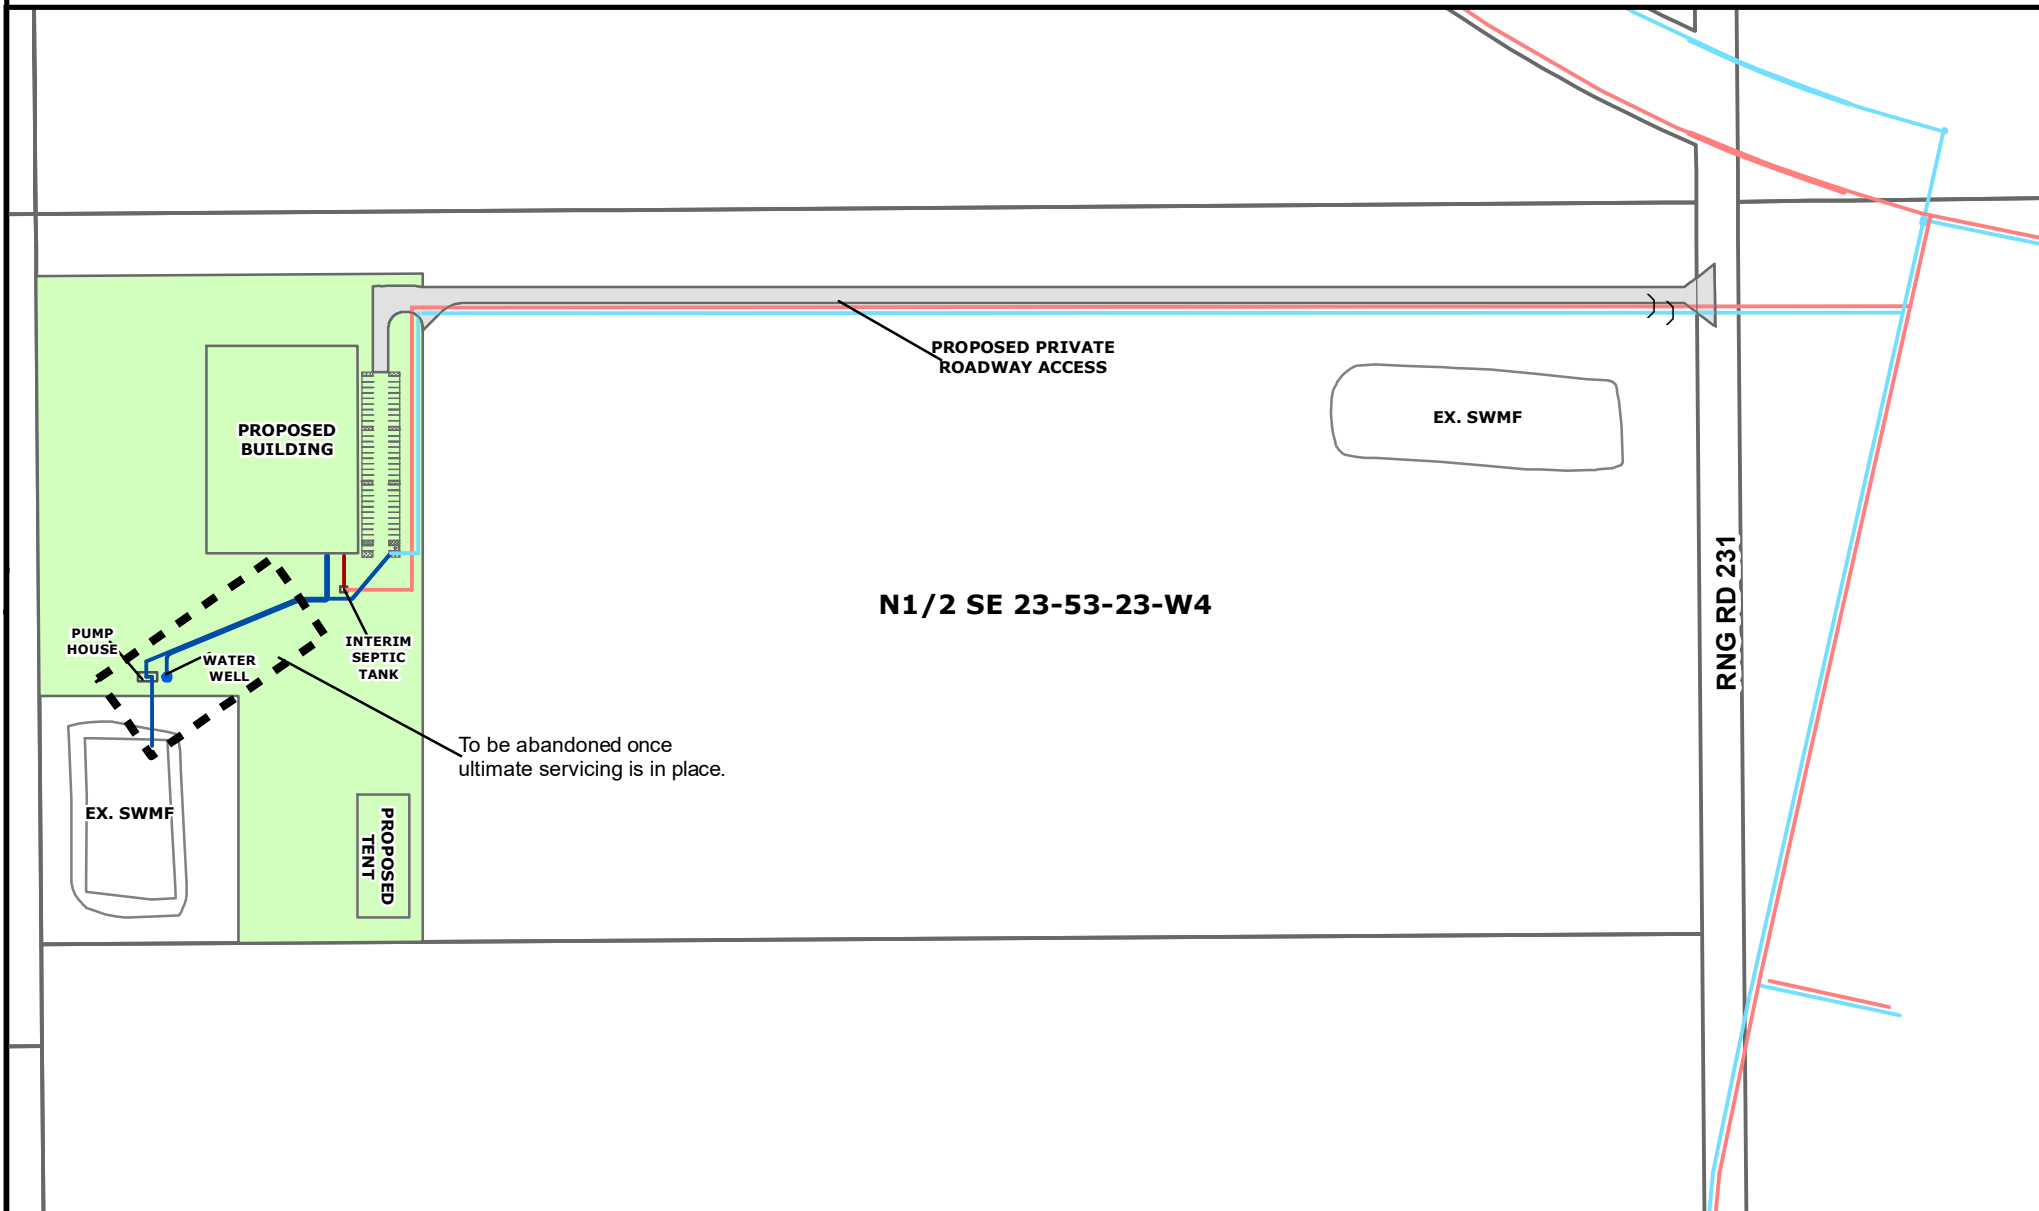

PROPOSED UTILITY SERVICING

N1/2 SE 23-53-23-W4

- Site Development Area
- Interim Water Main
- Interim Sanitary Sewer
- Ultimate Water Main
- Ultimate Sanitary Sewer

PLANNING & DEVELOPMENT SERVICES

York Realty/ CanWel
Proposed Industrial Development

Drawn By: SKELLY L

File No.: DPA# 2019-0009

Date Drawn: Aug 20, 2019

Scale: Not to Scale

