
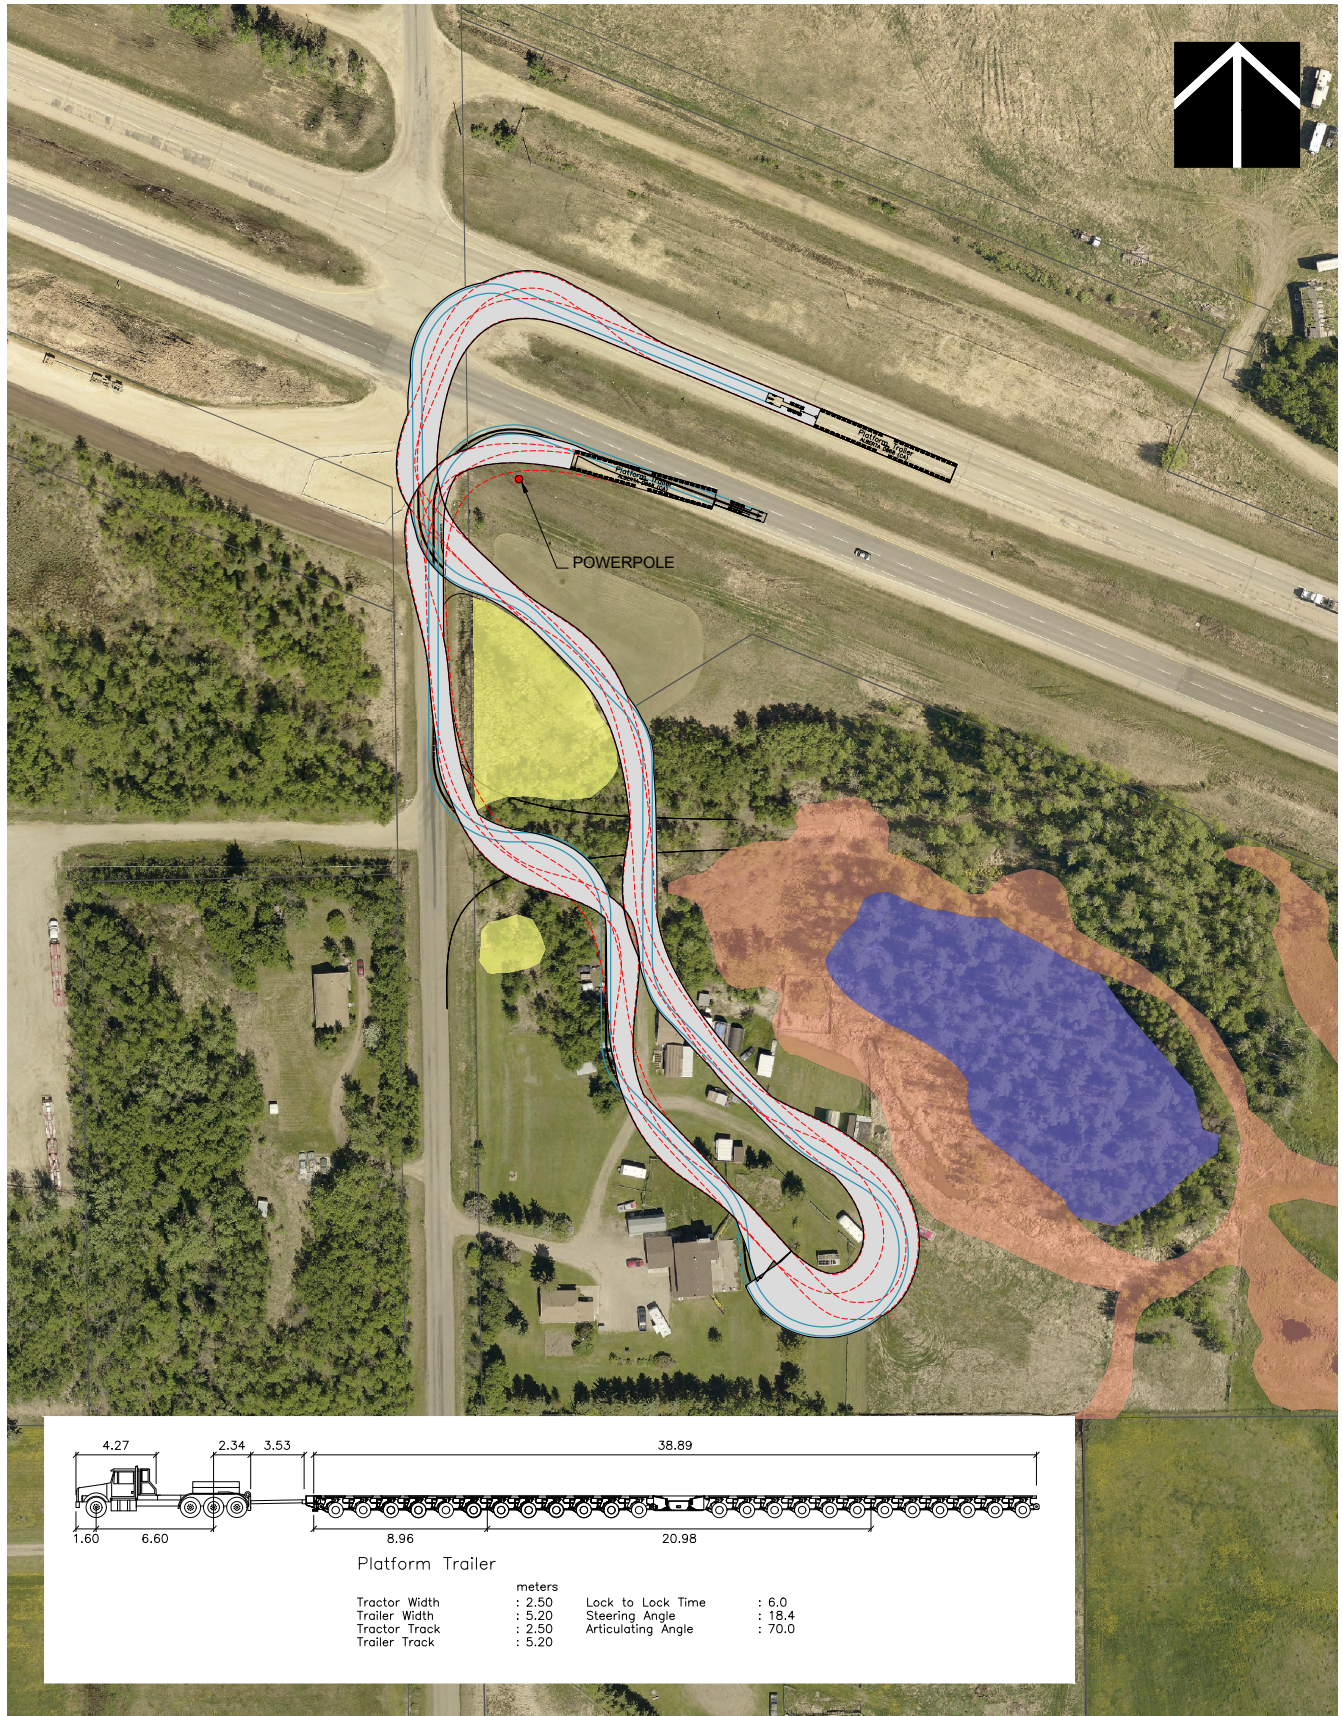


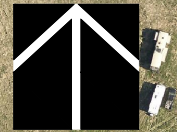

Tony Tieu / Dec. 23, 19 / G:\Projects\150001520015295_Hwy_12_RR_225_Geometry_Assessment\02_CADD\02_Models\214_Autumn\19\223\hwy14.dwg