


# Enclosure 6

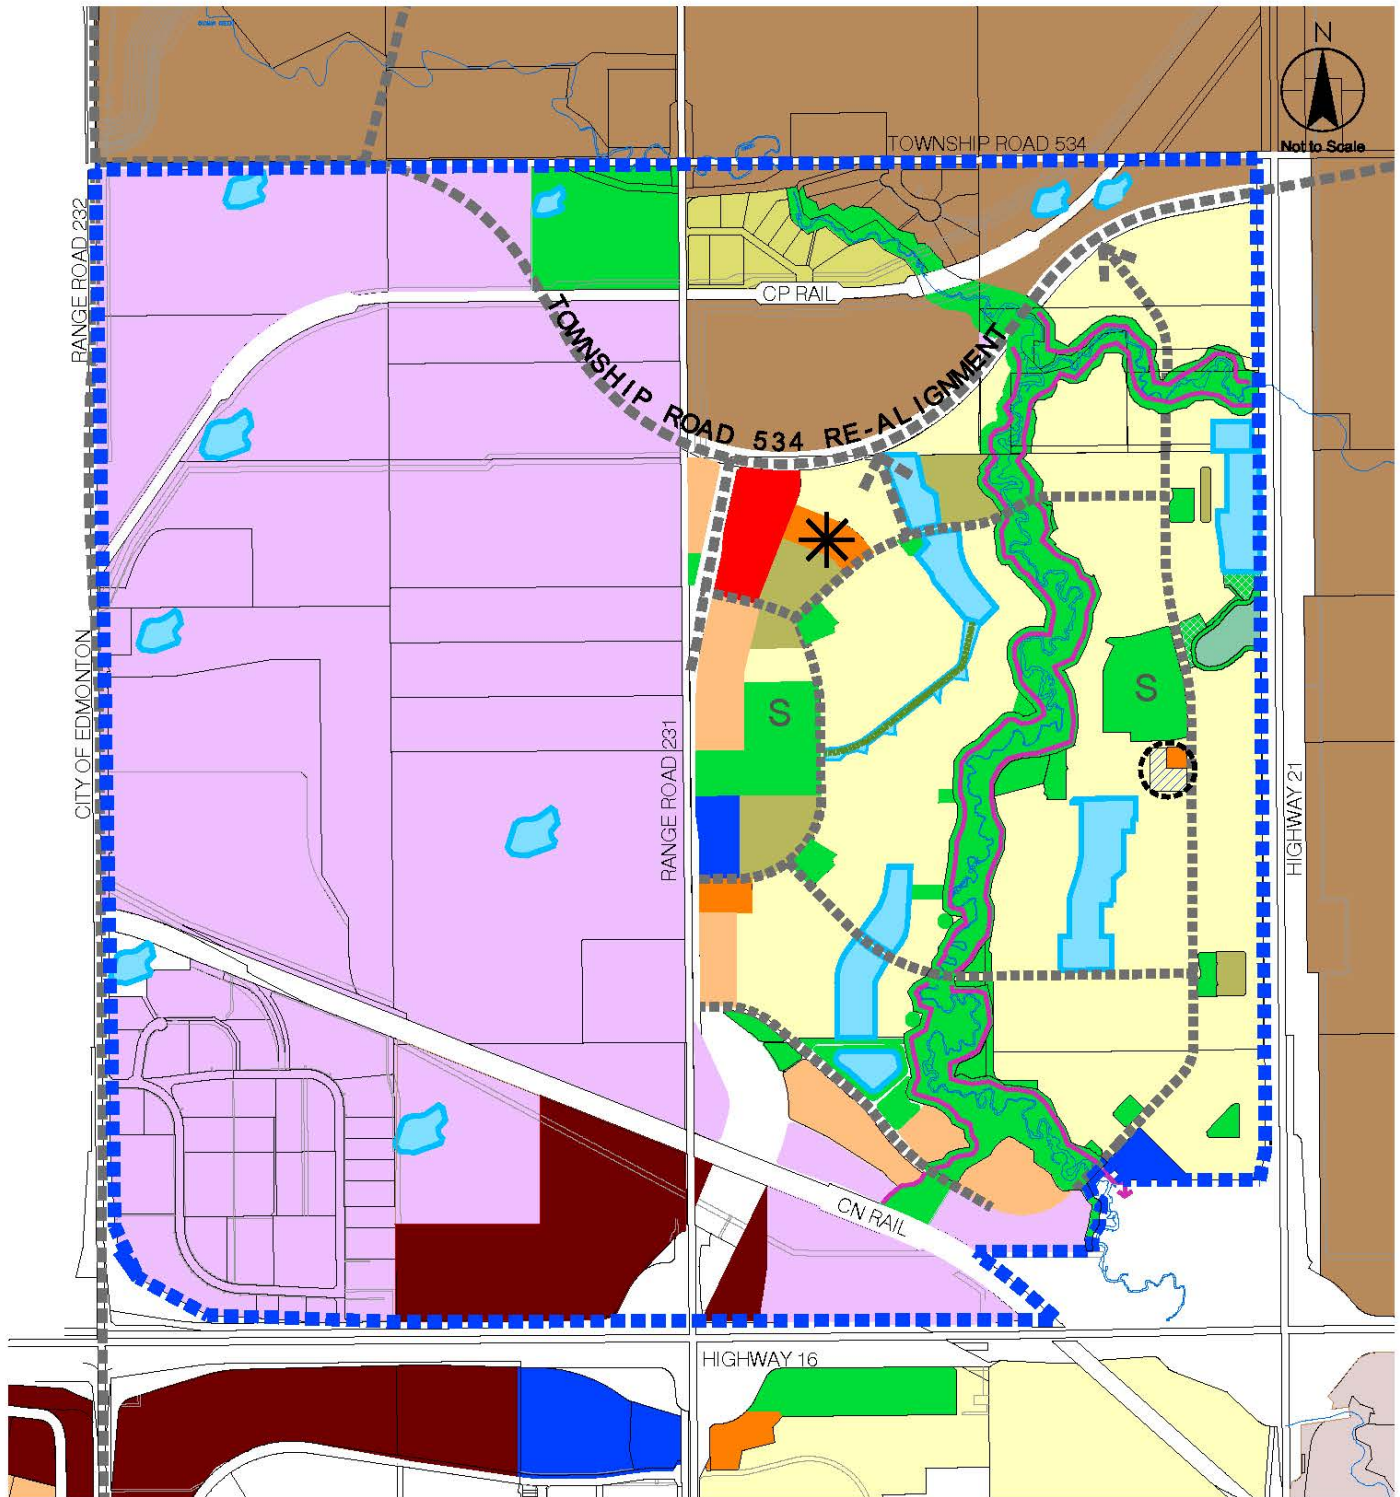

26 | JAN | 2021

- |                       |                            |                      |
|-----------------------|----------------------------|----------------------|
| AG Large Holdings     | Industrial Light / Medium  | * Main Street Node   |
| AG Small Holdings     | Institutional              | ○ Mixed Use Node     |
| Arterial Commercial   | Proposed Institutional     | — Proposed Trail     |
| Community Commercial  | Residential                | — Bio Swale PUL      |
| Service Commercial    | Medium Density Residential | — Wetlands           |
| Commercial Highway 16 | Open Space                 | — SWMF               |
| Country Residential   | Forebay                    | — Proposed Road      |
|                       | S Future School Site       | — Plan Area (991 ha) |

Client/Project

**MATTAMY (SHERWOOD PARK) LTD.  
NORTH OF YELLOWHEAD ACP  
STRATHCONA COUNTY**

Figure No.

**Map 6**

Title

**Development  
Concept**

1161 108385

