

Council Priority Funds – Application


(Page 2 of 2)

PRIORITY FUND INFORMATION – Completed by Applicant

Organization Name ST. THOMAS ANGLICAN CHURCH, COLCHESTER CEMETERY COMMITTEEAddress #4 RAVEN DRIVE
Street and number Subdivision if ruralCity or town SHERWOOD PARK Province ALBERTA Postal code T8A0C3Contact person F. SCOTT MONTGOMERYTelephone (780) 901-2884Email address (optional) montysmail88@gmail.comProject Type Event Project ExpenseAmount Requested \$ 15,778

Brief description of request

St. Thomas Anglican parish (Sherwood Park) operates the 105-year-old, non-profit Colchester Cemetery, a designated County historical site located at Twp Rd 521A and RR 233. The cemetery is badly in need of an entrance gate structure to identify its one-acre site. A modest brick and metal structure design is attached with a construction quote of \$17,531. The Colchester Cemetery Committee has authorized \$1,753 (10% of the total construction costs) to be withdrawn from its cemetery operating fund and applied toward the total construction costs. In order to pay the remainder of the construction contract, a \$15,778 grant from the County's Priority Funds is therefore requested.

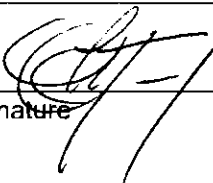
F. SCOTT MONTGOMERY
Print name
Signature13 MAY 2021
Date

Please remember to attach a proposed budget and request letter to this request.

Number of attached pages 2

Collection and use of personal information

Personal information is collected under the authority of section 33(c) of the Freedom of Information and Protection of Privacy Act and will be used to manage and administer Council Priority Funds. Please be aware that information provided may be made public. If you have questions regarding the collection, use or disclosure of this information, contact Vicky Cushman at 780-464-8098.

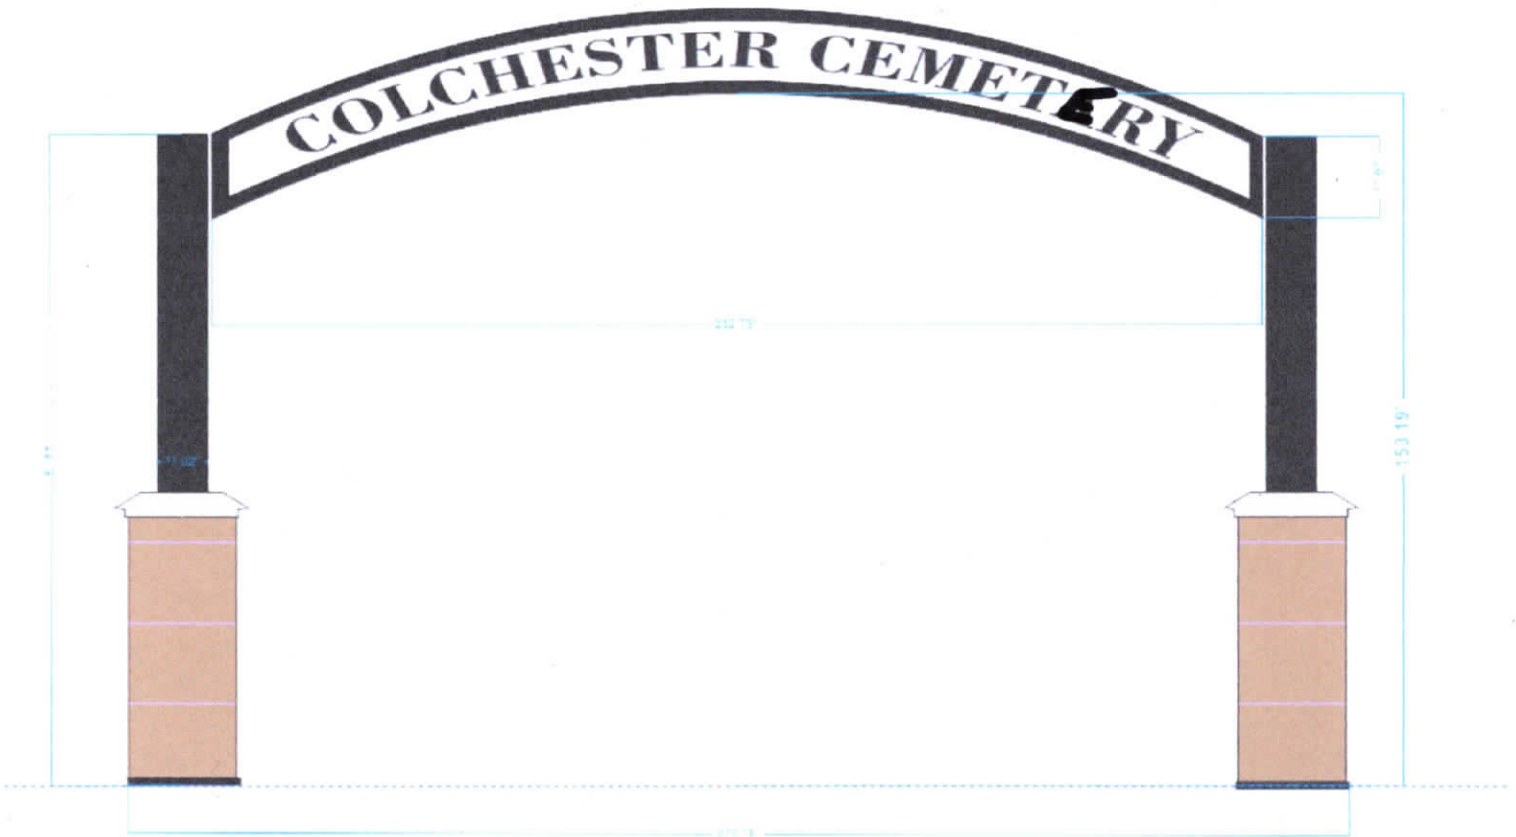

NOTE: Drawing is not to scale

- Column brick is 2' x 2' x 5' including cap (standard red brick)
- Total span outside to outside is 22-1/2'
- Total height in center of arch 12-3/4'
- Determine if existing gate is to remain or be removed
- Outside column is 12'

Junction 623 Inc.
 23414 B Twp Rd 495
 Leduc County AB T4X 0Y5
 587-545-5678
 junction623@gmail.com
 GST/HST Registration No.:
 70995 9084



Estimate

ADDRESS

Colchester Cemetery
 Scott Montgomery

SHIP TO

Colchester Cemetery
 Scott Montgomery

ESTIMATE # 1103

DATE 11/05/2021

PRODUCT/SERVICE	DESCRIPTION	QTY	RATE	AMOUNT
Custom Order	Fabricate and Install custom cemetery sign. COLCHESTER + CEMETERY (includes delivery and equipment)	52	120.00	6,240.00
Powder Coating	Sign & Posts will be media blasted to bare metal, primed and powder coated sandtext black	1	1,522.80	1,522.80
Materials & Consumables	Materials for Project (Steel & Plasma Cutting)	1	3,513.48	3,513.48
Foundation	Foundation installation of Helical piles 7" x 18' 2.5' x 2.5' x 4" concrete pads	2	1,410.00	2,820.00
Miscellaneous	2' x 2' x 5' columns Standard Red Pressed Brick including finishing cap	2	1,300.00	2,600.00

-% OF PAYMENT MAY BE REQUIRED PRIOR TO START OF
 PROJECT UNLESS OTHERWISE NEGOTIATED IN WRITING.

SUBTOTAL	16,696.28
GST @ 5%	834.81
TOTAL	\$17,531.09

Quote is subject to change based on material availability and pricing
 upon receiving of P.O.

Shop Tolerances, unless otherwise noted, are as follows:

up to 1/4" material +/- 1/16", over 1/4" material +/- 1/8", holes +/- 1/32"

** Material 16 gu - 22 gu can will incur slight warpage due to heat
 caused by plasma cutting process

Payments accepted via:

Credit Card ** 3.4% fee charged per transaction**

EMT to junction623@gmail.com

Company Cheque

Please Allow Up to 2 Weeks For Delivery

Accepted By

Accepted Date

Thank you for supporting our local shop
 junction623.ca