


CROSS SECTION
DISPOSITION OF MR

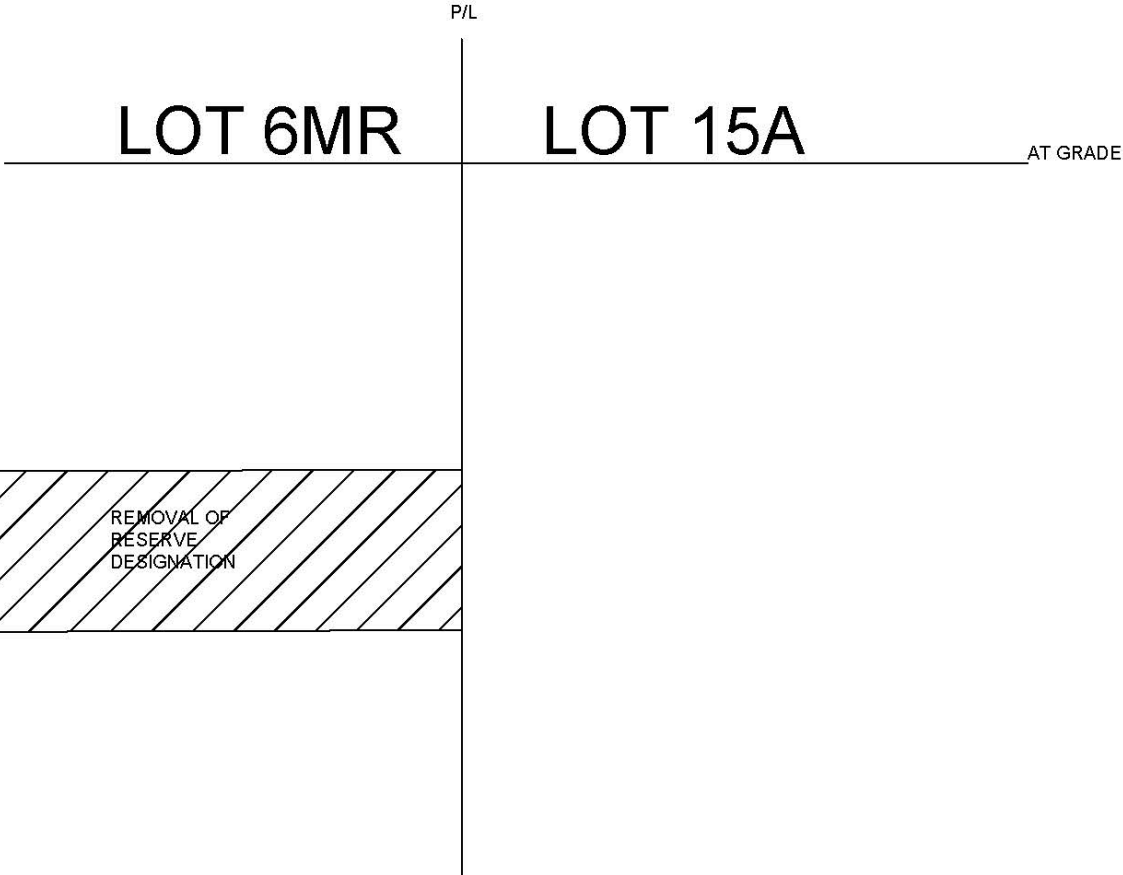

Pt. of LOT 6MR, BLOCK 155, PLAN 0740040

Drawn By: S. BERRY		
Date Drawn: FEB. 7, 2022	Scale: Not to Scale	File No.:
Revision Date:	Revision No.	Dwg. No.:

PLANNING & DEVELOPMENT SERVICES