


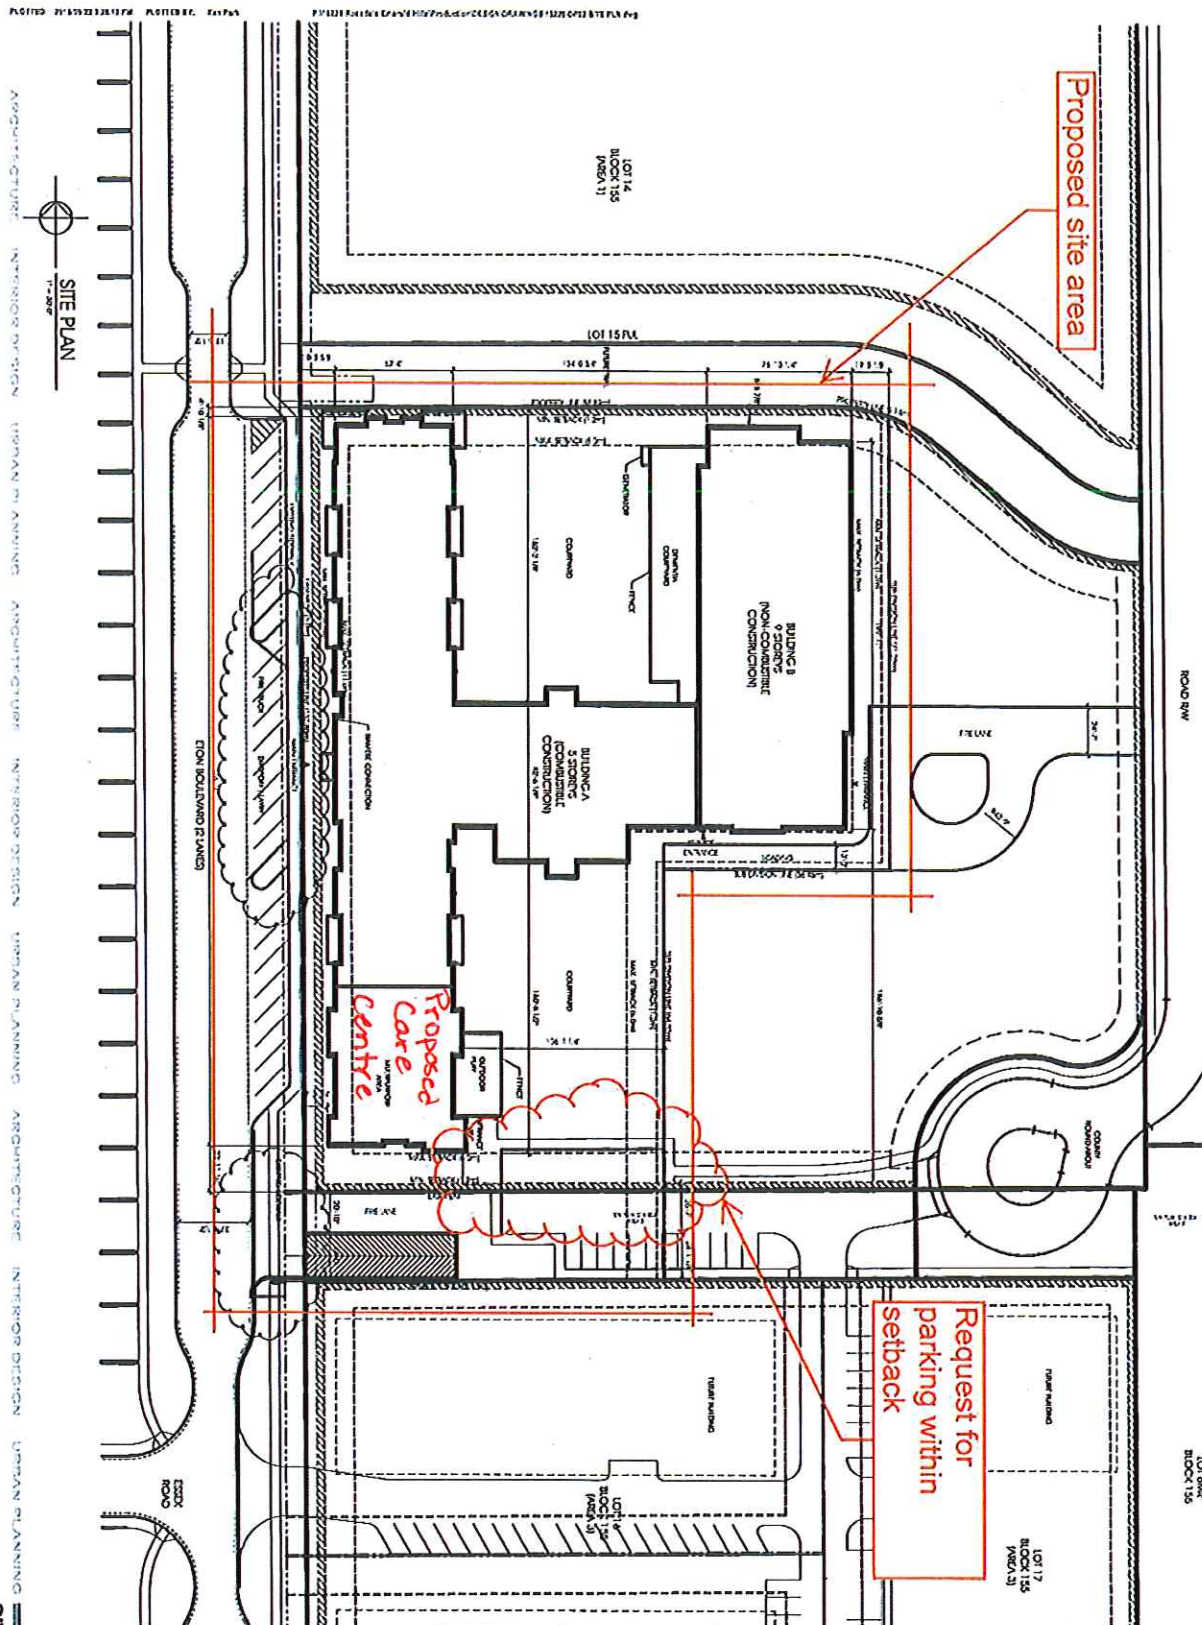

SITE PLAN
1:2000

ARCHITECTURE INTERIOR DESIGN URBAN PLANNING ARCHITECTURE INTERIOR DESIGN URBAN PLANNING ARCHITECTURE INTERIOR DESIGN URBAN PLANNING

SITE PLAN

Rosedale
PARTNERSHIP
DP02

Architecture
TRAID BANGERS
ATB
22.07.2016

ROSEDALE - EMERALD HILLS
EMERALD HILLS, SHERWOOD PARK
ISSUED FOR DEVELOPMENT PERMIT - August 30, 2016










