


SCHEDULE "B" Page 1 of 1 **Development Area - Ardrossan Heights Stage 3**

ENCLOSURE 1

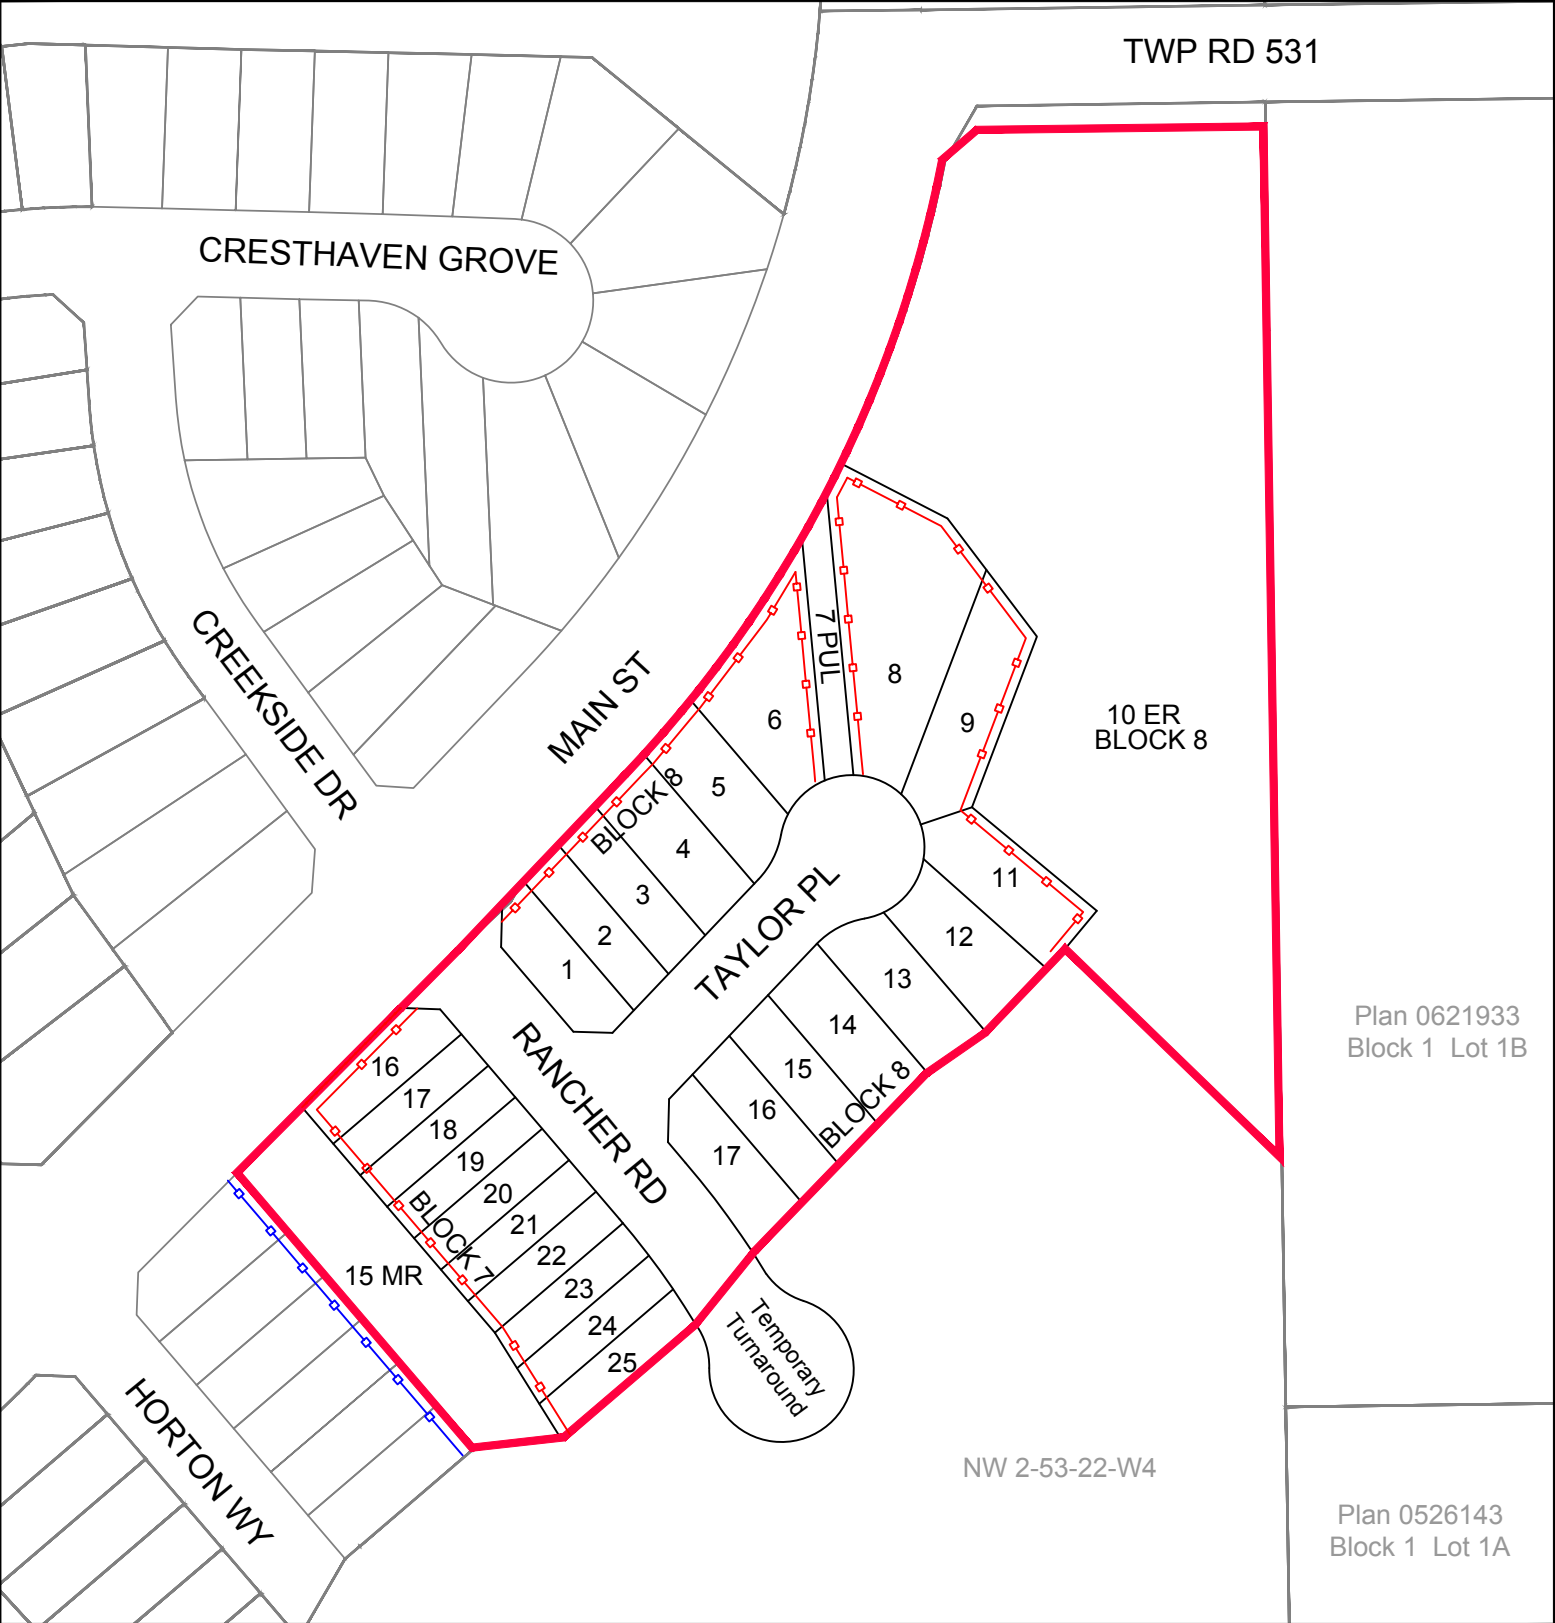

Plan 0621933
Block 1 Lot 1B

Plan 0526143
Block 1 Lot 1A

ARDROSSAN HEIGHTS STAGE 3 **NW 2-53-22-W4**

Total Area = 2.85 ha (7.04 ac) ±
Gross Developable Area = 1.67 ha (4.13 ac) ±
Lot Yield - 25 Residential lots - 1.15 ha (2.84 ac)
 - 1 MR lot - 0.15 ha (0.37 ac)
 - 1 PUL lot - 0.03 ha (0.07 ac)
 - 1 ER lot - 1.18 ha (2.92 ac)

Fencing Existing Fencing

Drawn By: J. Cavers

Date Drawn: May 10, 2017

Scale: Not to Scale

File No.: 4050-2017S005

Revision Date:

Revision No.

Dwg. No.:

PLANNING & DEVELOPMENT SERVICES

STRATHCONA COUNTY