



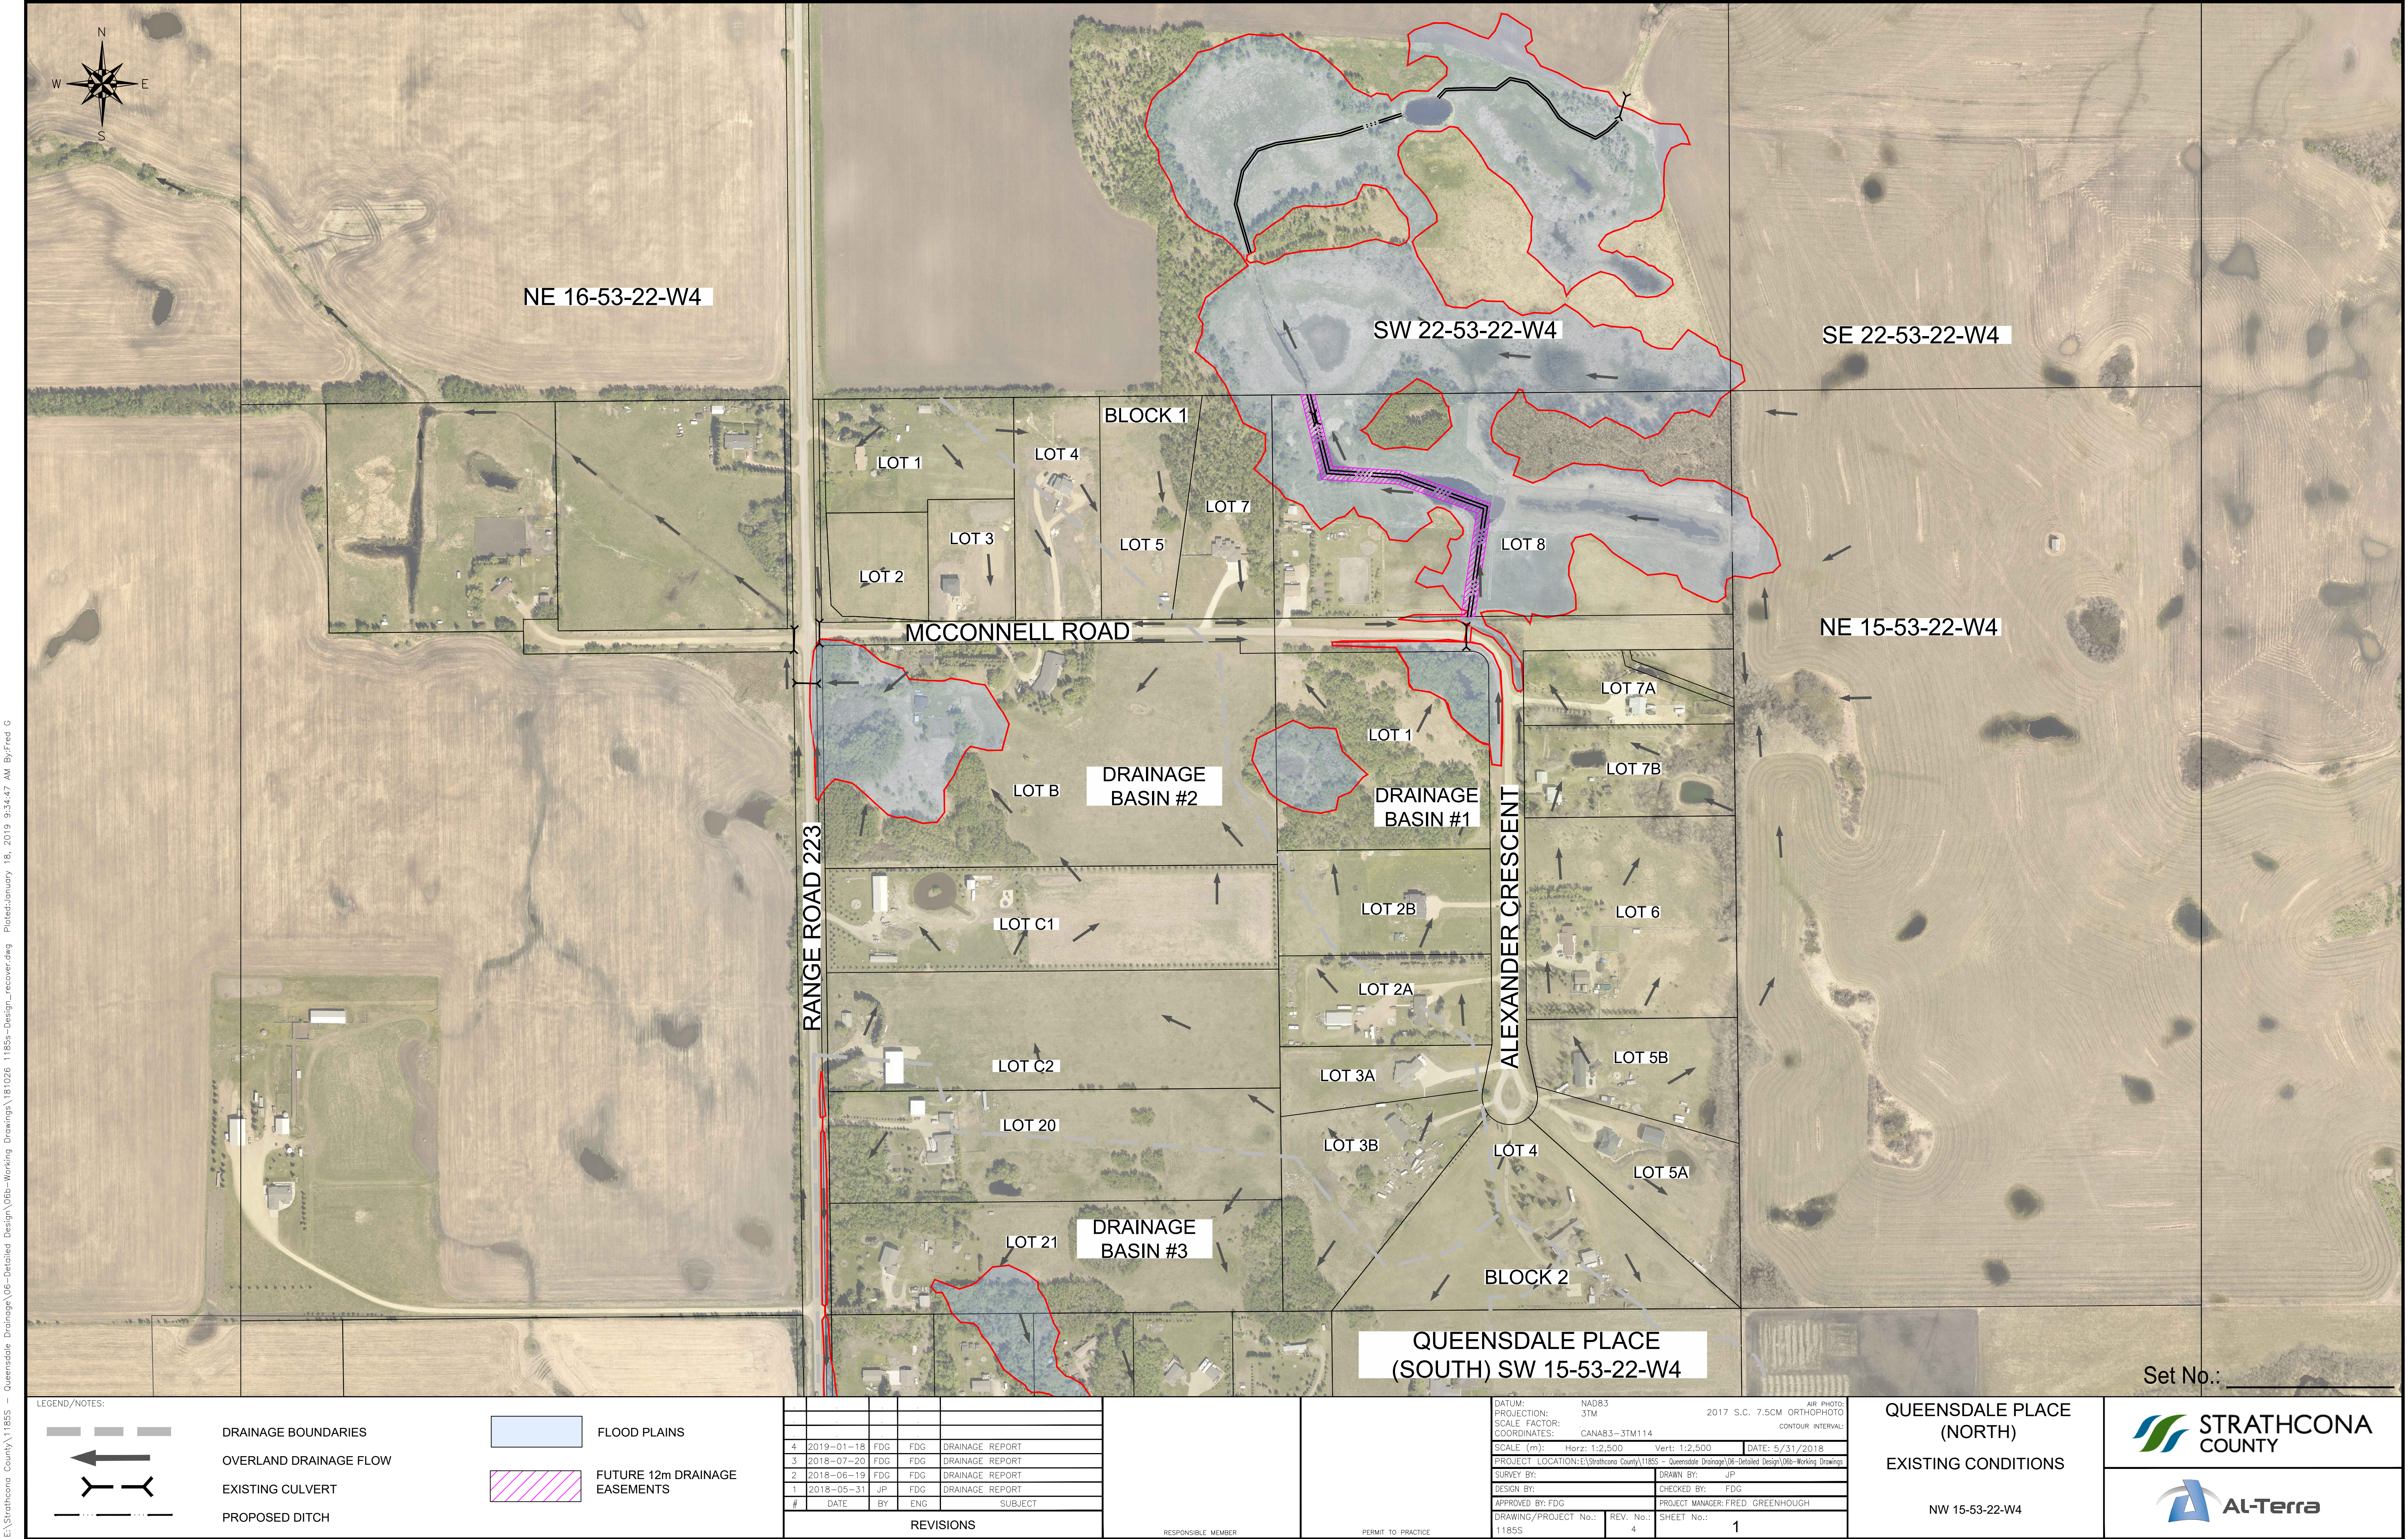

E:\Strathcona County\11855 - Queensdale Drainage\06-Detailed Design\06a-Working Drawings\181026_11855-Design_recover.dwg Plotted January 18, 2019 9:34:47 AM By: Fred G

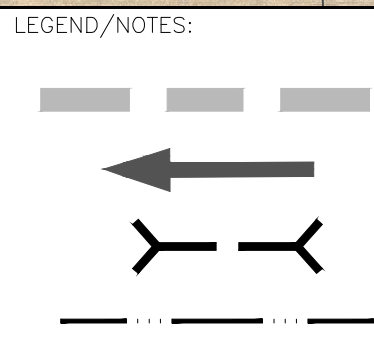

DRAINAGE BOUNDARIES

OVERLAND DRAINAGE FLOW

EXISTING CULVERT

PROPOSED DITCH

FLOOD PLAINS

FUTURE 12m DRAINAGE EASEMENTS

#	DATE	BY	ENG	SUBJECT
4	2019-01-18	FDG	FDG	DRAINAGE REPORT
3	2018-07-20	FDG	FDG	DRAINAGE REPORT
2	2018-06-19	FDG	FDG	DRAINAGE REPORT
1	2018-05-31	JP	FDG	DRAINAGE REPORT
#	DATE	BY	ENG	SUBJECT
REVISIONS				

RESPONSIBLE MEMBER

PERMIT TO PRACTICE

DATUM:	NAD83	AIR PHOTO:	2017 S.C. 7.5CM ORTHOPHOTO
PROJECTION:	3TM	CONTOUR INTERVAL:	
SCALE FACTOR:			
COORDINATES:	CANAD3-3TM114		
SCALE (m):	Horz: 1:2,500	Vert: 1:2,500	DATE: 5/31/2018
PROJECT LOCATION:	E:\Strathcona County\11855 - Queensdale Drainage\06-Detailed Design\06a-Working Drawings		
SURVEY BY:		DRAWN BY:	JP
DESIGN BY:		CHECKED BY:	FDG
APPROVED BY: FDG		PROJECT MANAGER: FRED GREENHOUGH	
DRAWING/PROJECT No.:	11855	REV. No.:	4
		SHEET No.:	1

QUEENSDALE PLACE (NORTH)

EXISTING CONDITIONS

NW 15-53-22-W4

Set No.:

