


SCHEDULE "B"

Development Area - Ardrossan Estates Stage 2

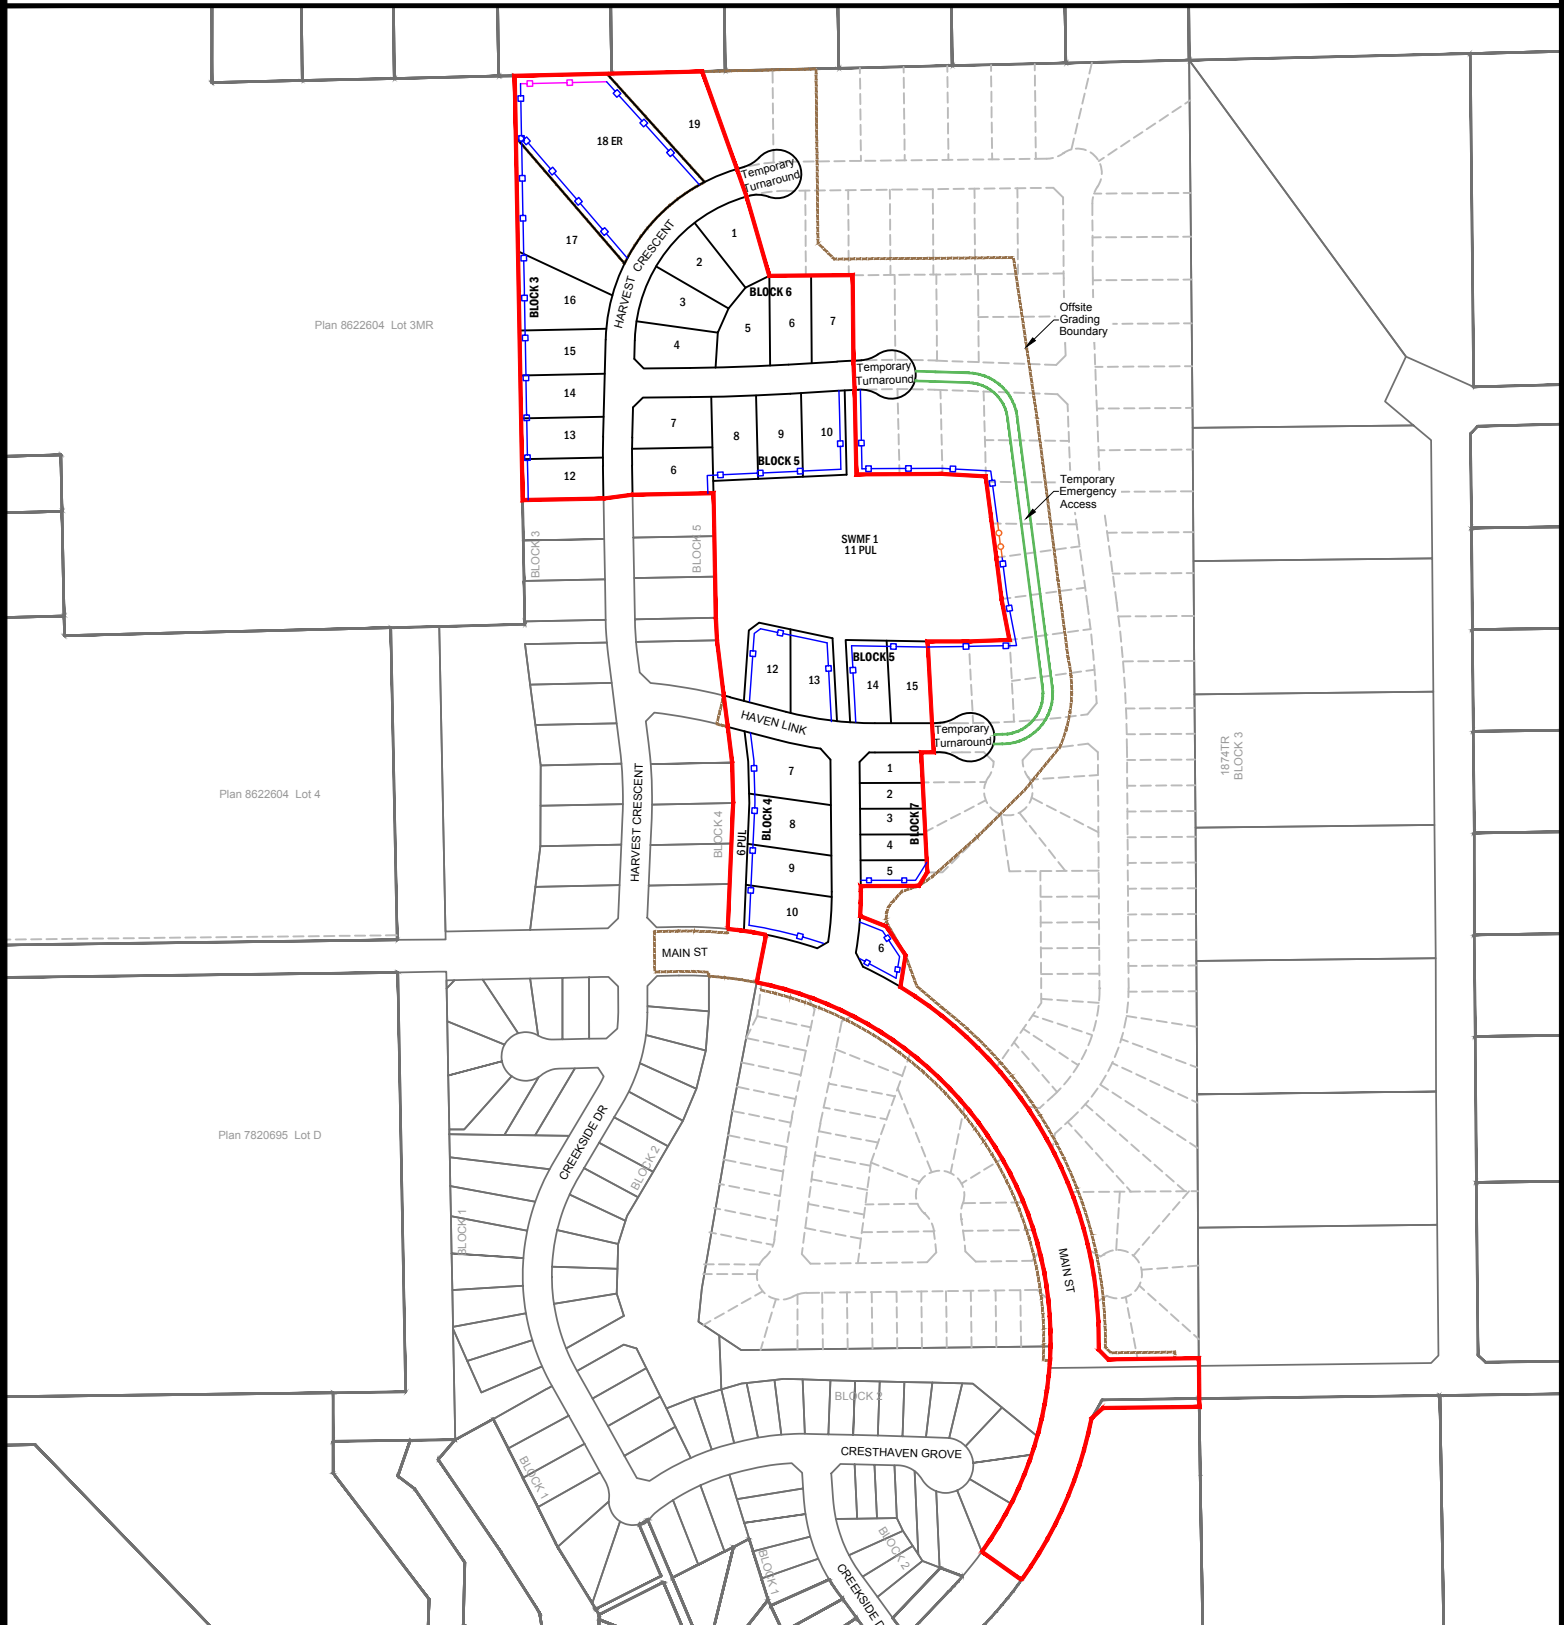

ARDROSSAN ESTATES STAGE 2

SW 11-53-22-W4 & NW 2-53-22-W4

Development Area = 10.02 ha (24.76 ac) ±
 Gross Developable Area = 9.27 ha (22.91 ac) ±

Lot Yield

- 33 Residential lots - (4.55 ha 11.24 ac) ±
- 2 PUL - (1.99 ha 4.92 ac) ±
- 1 ER - (0.75 ha 1.85 ac) ±

- Fencing
- Temporary Snow Fencing
- Marker Posts

Drawn By: J. Cavers

Date Drawn: Mar 06, 2017

Scale: Not to Scale

File No.: 4050-2016S024

Revision Date:

Revision No.

Dwg. No.:

PLANNING & DEVELOPMENT SERVICES