


J:\CAD-TPE\Projects\Drafting\2022-0006 - Rge. Rd. 233 Cost Allocation Plan\B23D0031R01_recover.dwg Plotted:Friday, April 29, 2022 11:26:35 AM By:Steven Johnson

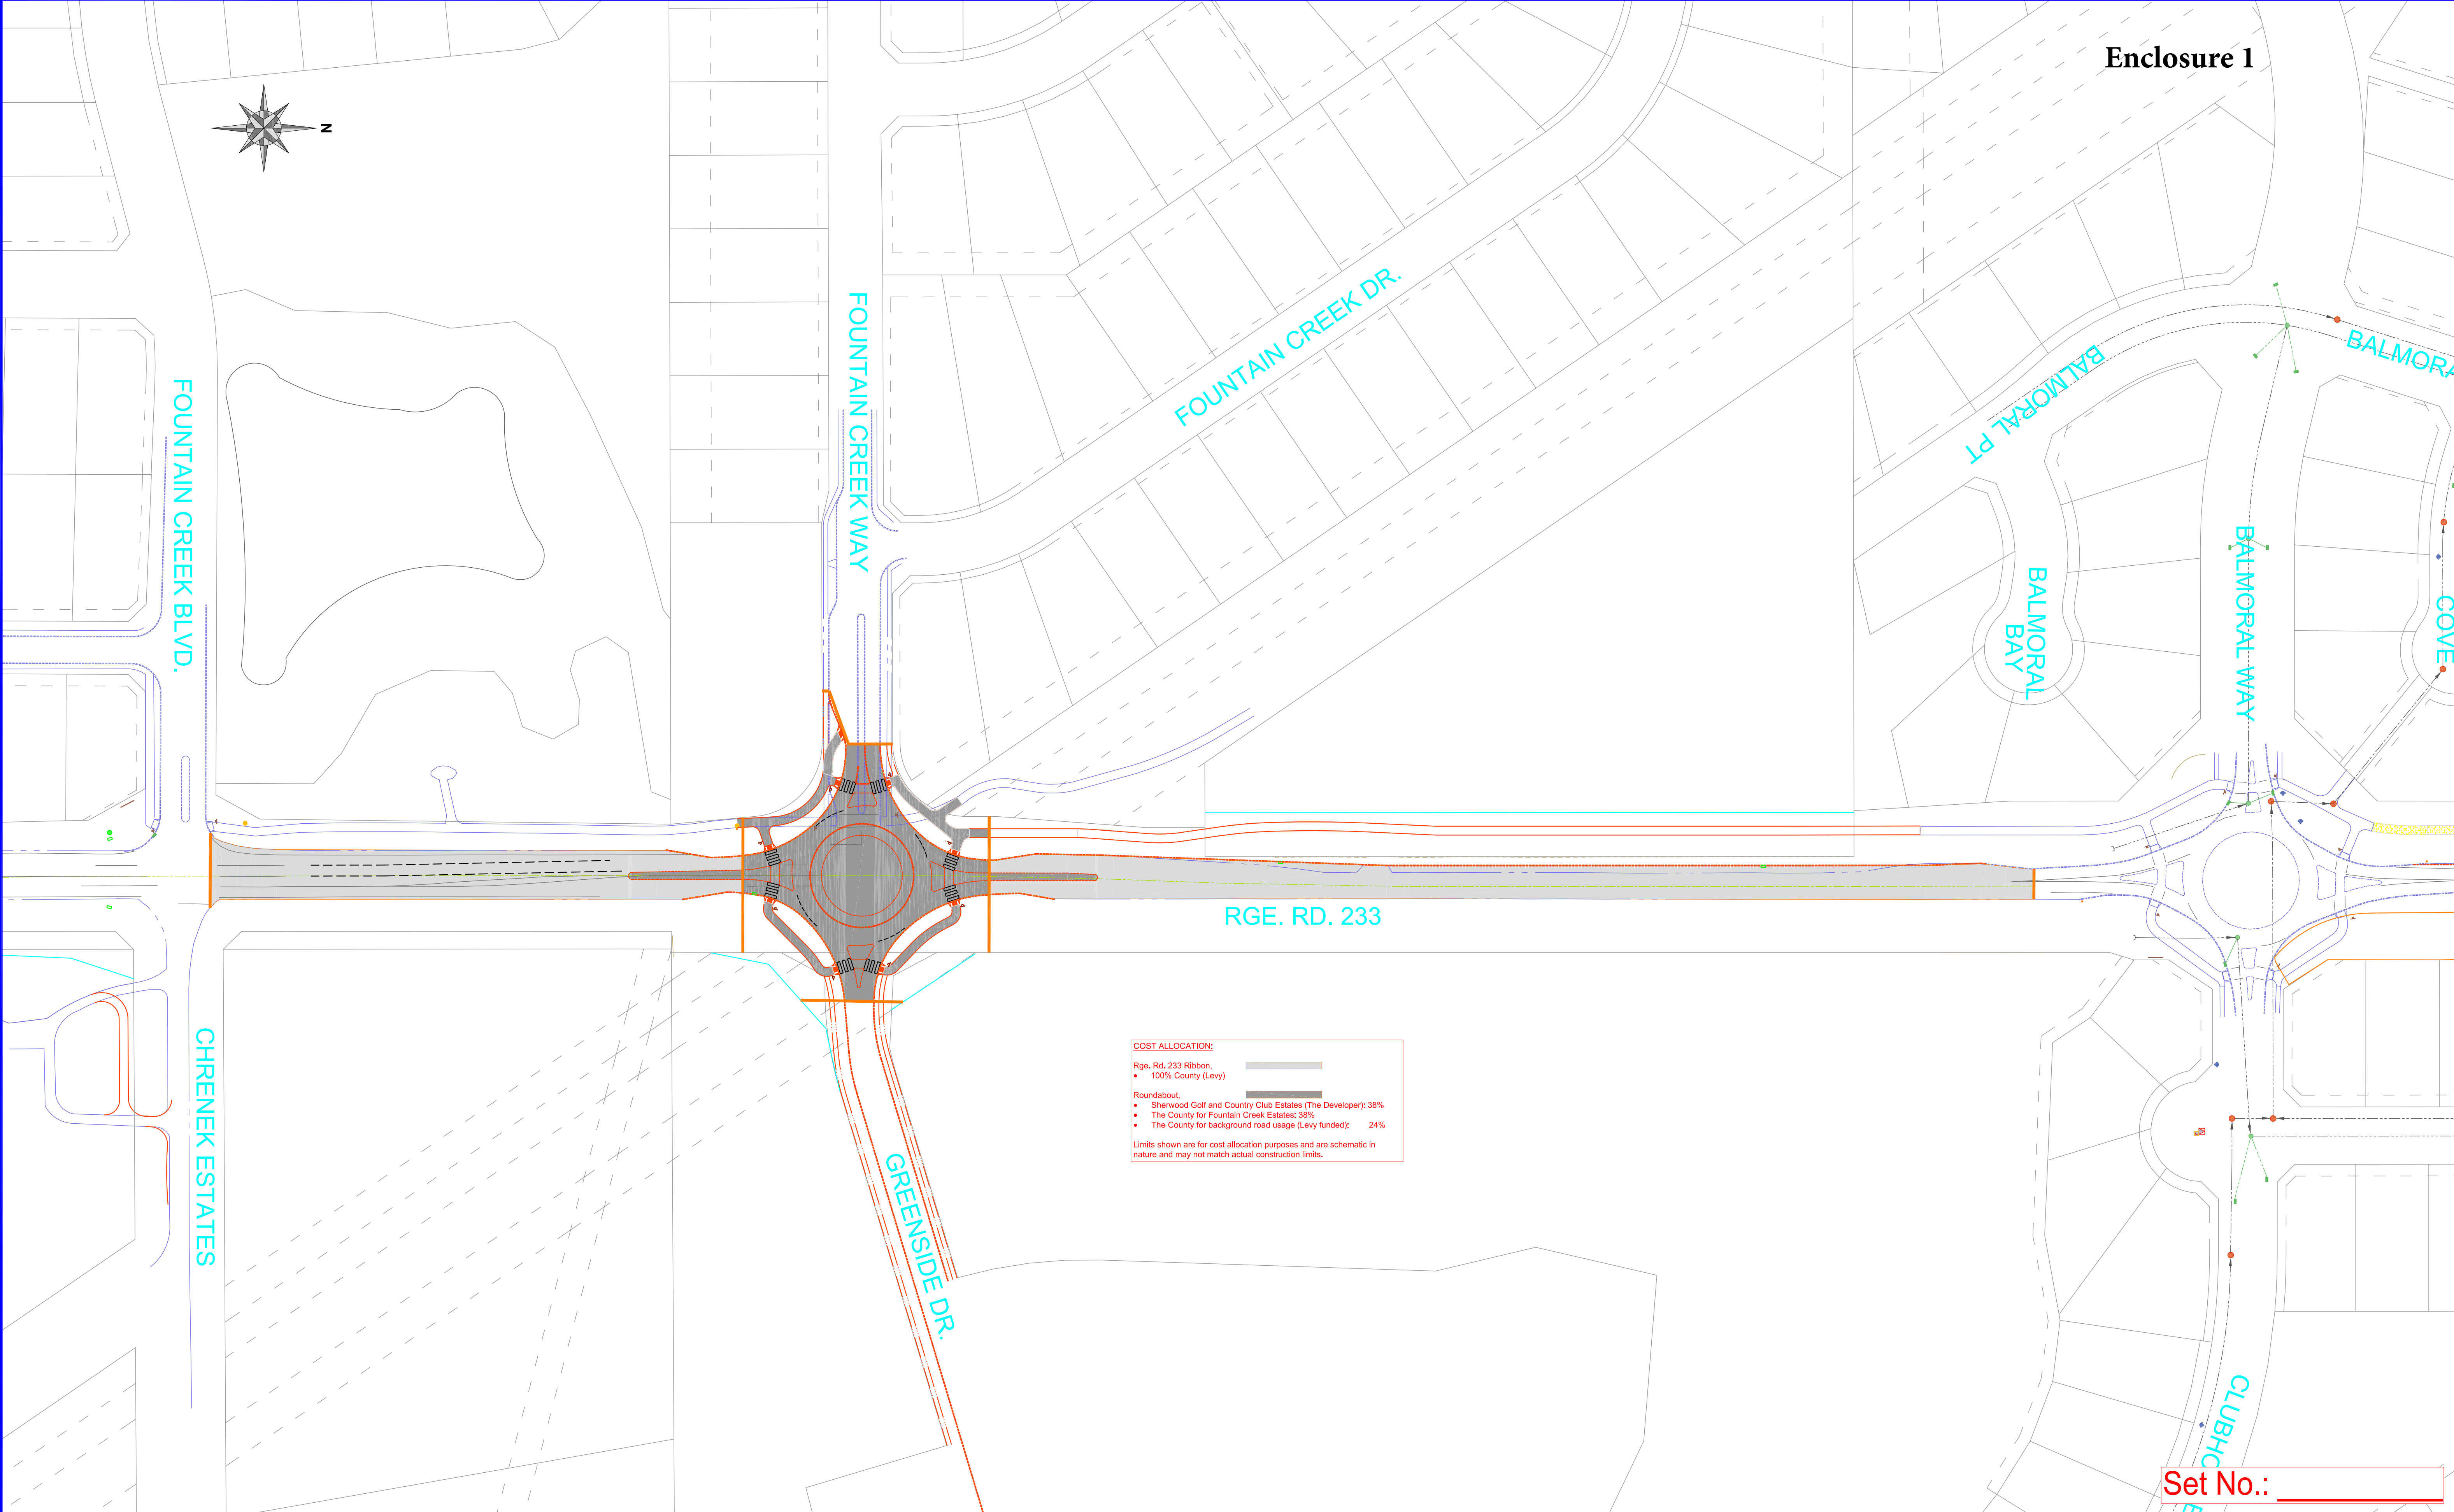

LEGEND/NOTES:

#	#	#	#	#	
1	Apr-12-2022	JE	SJ	EXPAND CONSTRUCTION LIMIT	
#	DATE	BY	REVIEWED	SUBJECT	
REVISIONS					

SCALE (m):	Horz: 1:1000	Vert: n/a	DATE: JAN / 28 / 2022
PROJECT LOCATION:	J:\CAD-TPE\Projects\Drafting\2022-0006 - Rge. Rd. 233 Cost Allocation Plan		
DRAWN BY:	J.EGGEN	REV. No.: 1	SHEET No.: 1
DRAWING/PROJECT No.: B23D0031 / 2022-0006			

GREENSIDE / FOUNTAIN CREEK
ROUNDAABOUT & RGE. RD. 233 WIDENING
DELINEATION OF COST ALLOCATION

Set No.: _____

 STRATHCONA
COUNTY